

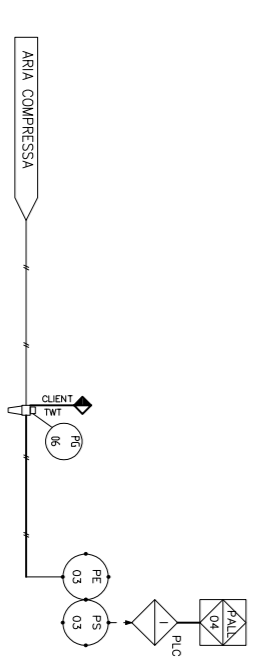
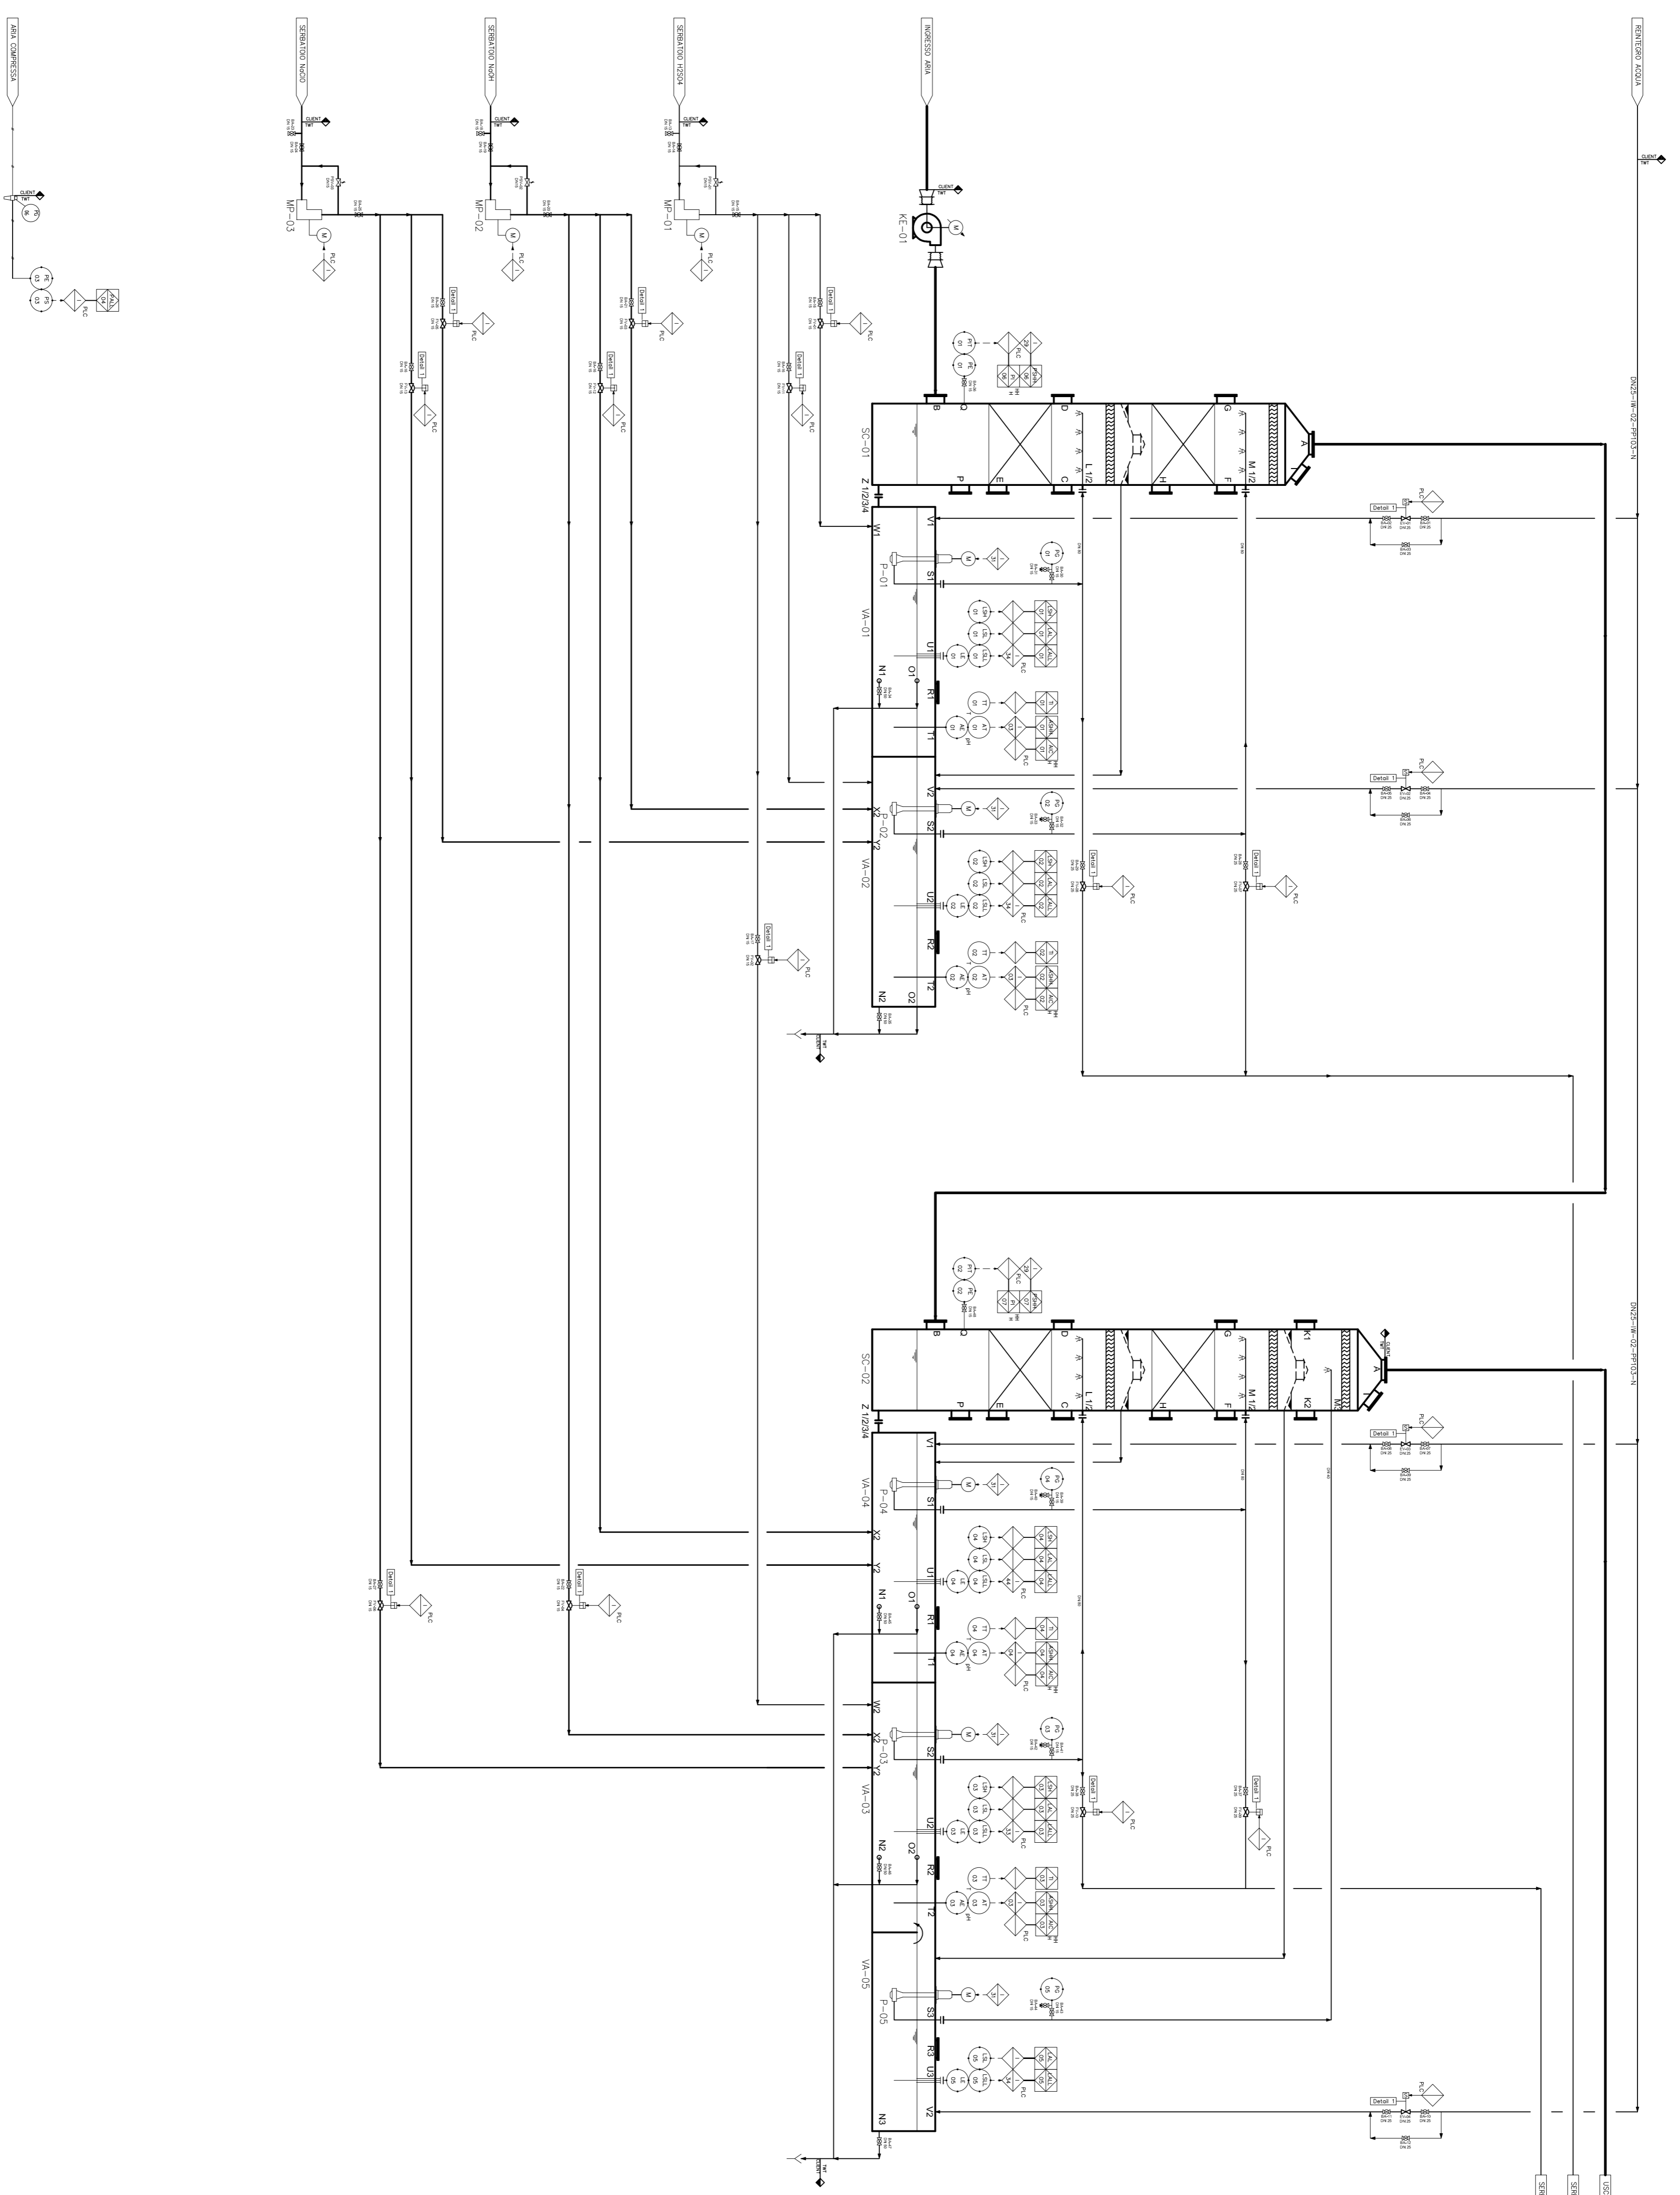


REFERENCE DRAWINGS		
DWG CODE	JOB	SHEET
21-6541-PID-02	21-6541-AGR	1
21-6541-LDW-01	21-6541-AGR	1
PROCESS & INSTRUMENT DIAGRAM - Legend		
GENERAL LAYOUT		

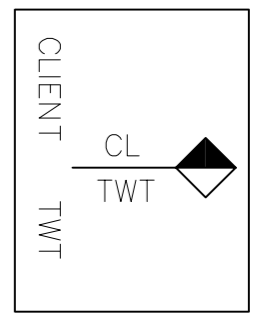

CONFIGURAZIONE R. 1 ACQUO 2 BASE+OX (PQ) 3 ACQUO 4 BASE+OX (PQ) 5 ACQUA

REV.	DESCRIZIONE	DIS.	CONTR.	APPR.	DATA
1	AS BUILT	LA	LA	JP	19/10/21
0	PRIMA EMISSIONE	LA	LA	JP	16/06/21

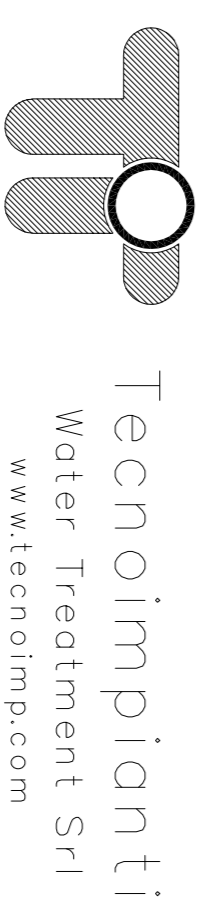

CLIENTE: AGRISERVICE S.R.L.  
 LOCALITA': SASSARI (SS)

PROCESS & INSTRUMENT DIAGRAM

FOGLIO:	PROGETTATO:	DESIGNATO:	SCALE:	FORMATO:	N° ORGINE:
1/1	TWT	LA	-	A2	-
N° DOCUMENTO TWT: 21-6541-PID-01 01					
N° DOCUMENTO CLIENTE: -					

THIS DOCUMENT IS THE PROPERTY OF TWT Water Treatment. IT IS CONFIDENTIAL AND ALL RIGHTS RESERVED TO THE CONTRACTOR. NEITHER THE WHOLE NOR ANY PART OF THIS DOCUMENT MAY BE DISCLOSED TO ANY THIRD PARTY, REPRODUCED, STORED IN ANY RETRIEVAL SYSTEM OR TRANSMITTED IN ANY FORM FOR ANY PURPOSES, WITHOUT THE PRIOR WRITTEN CONSENT OF TWT Water Treatment.