


SEZIONE 7 S-N

SCALA H 1/400
SCALA V 1/400

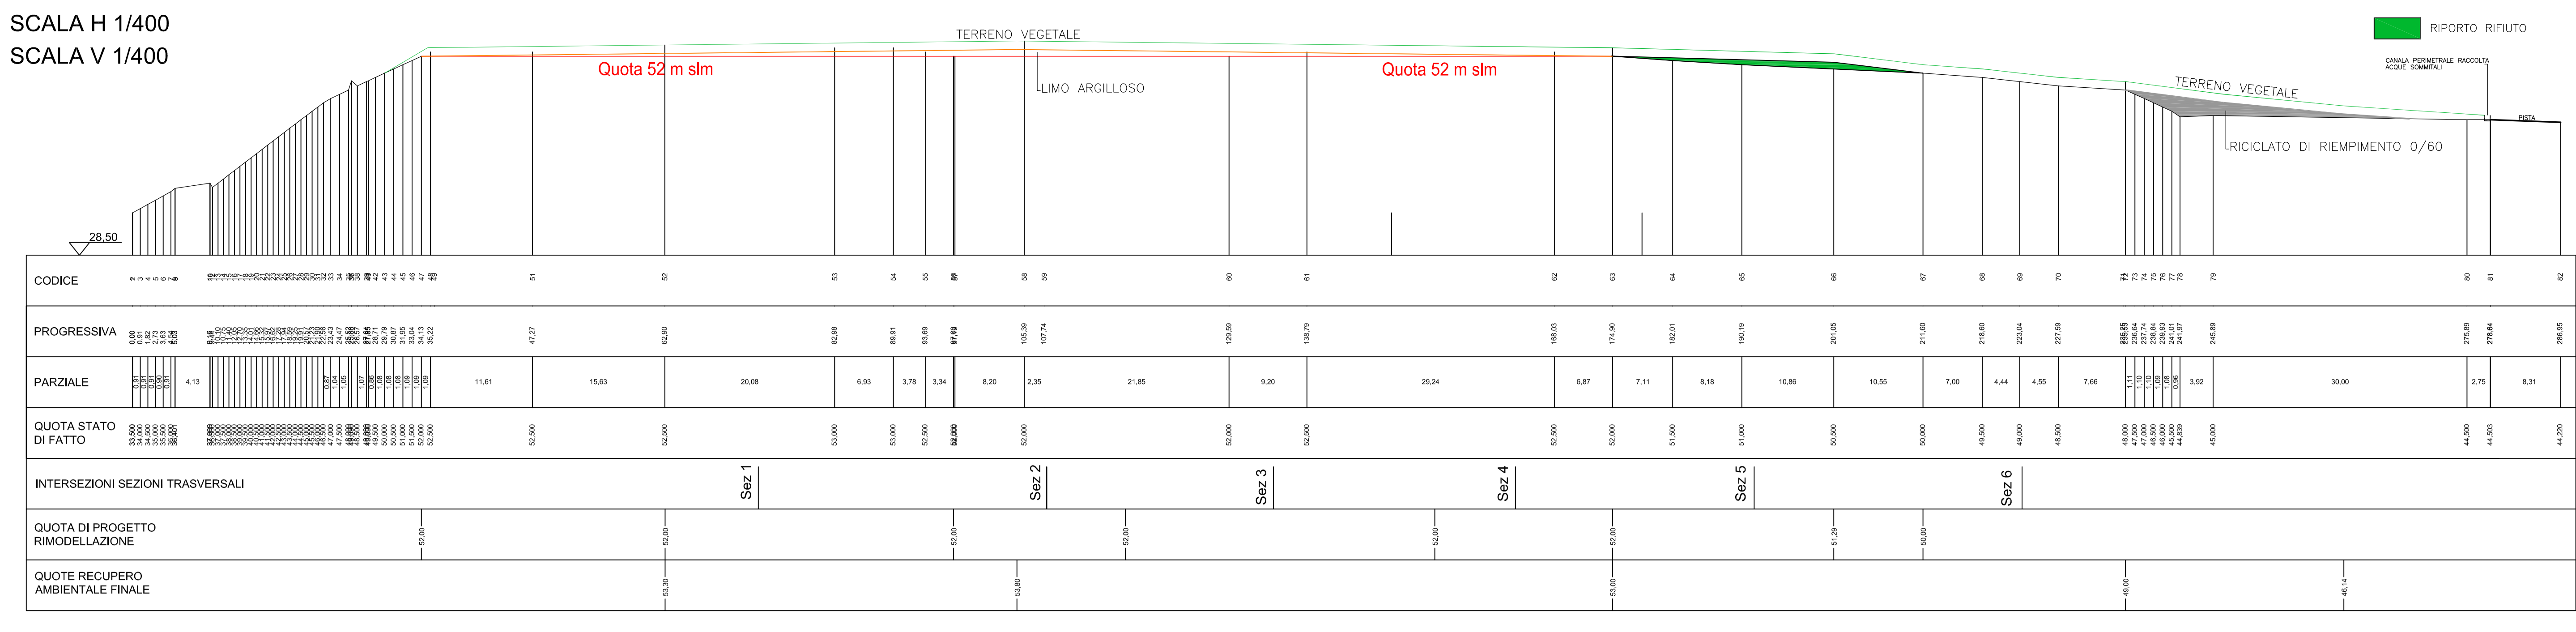

SEZIONE 8 S-N

SCALA H 1/400
SCALA V 1/400

